



ACCESSIBLE WASHROOM
SAMPLE

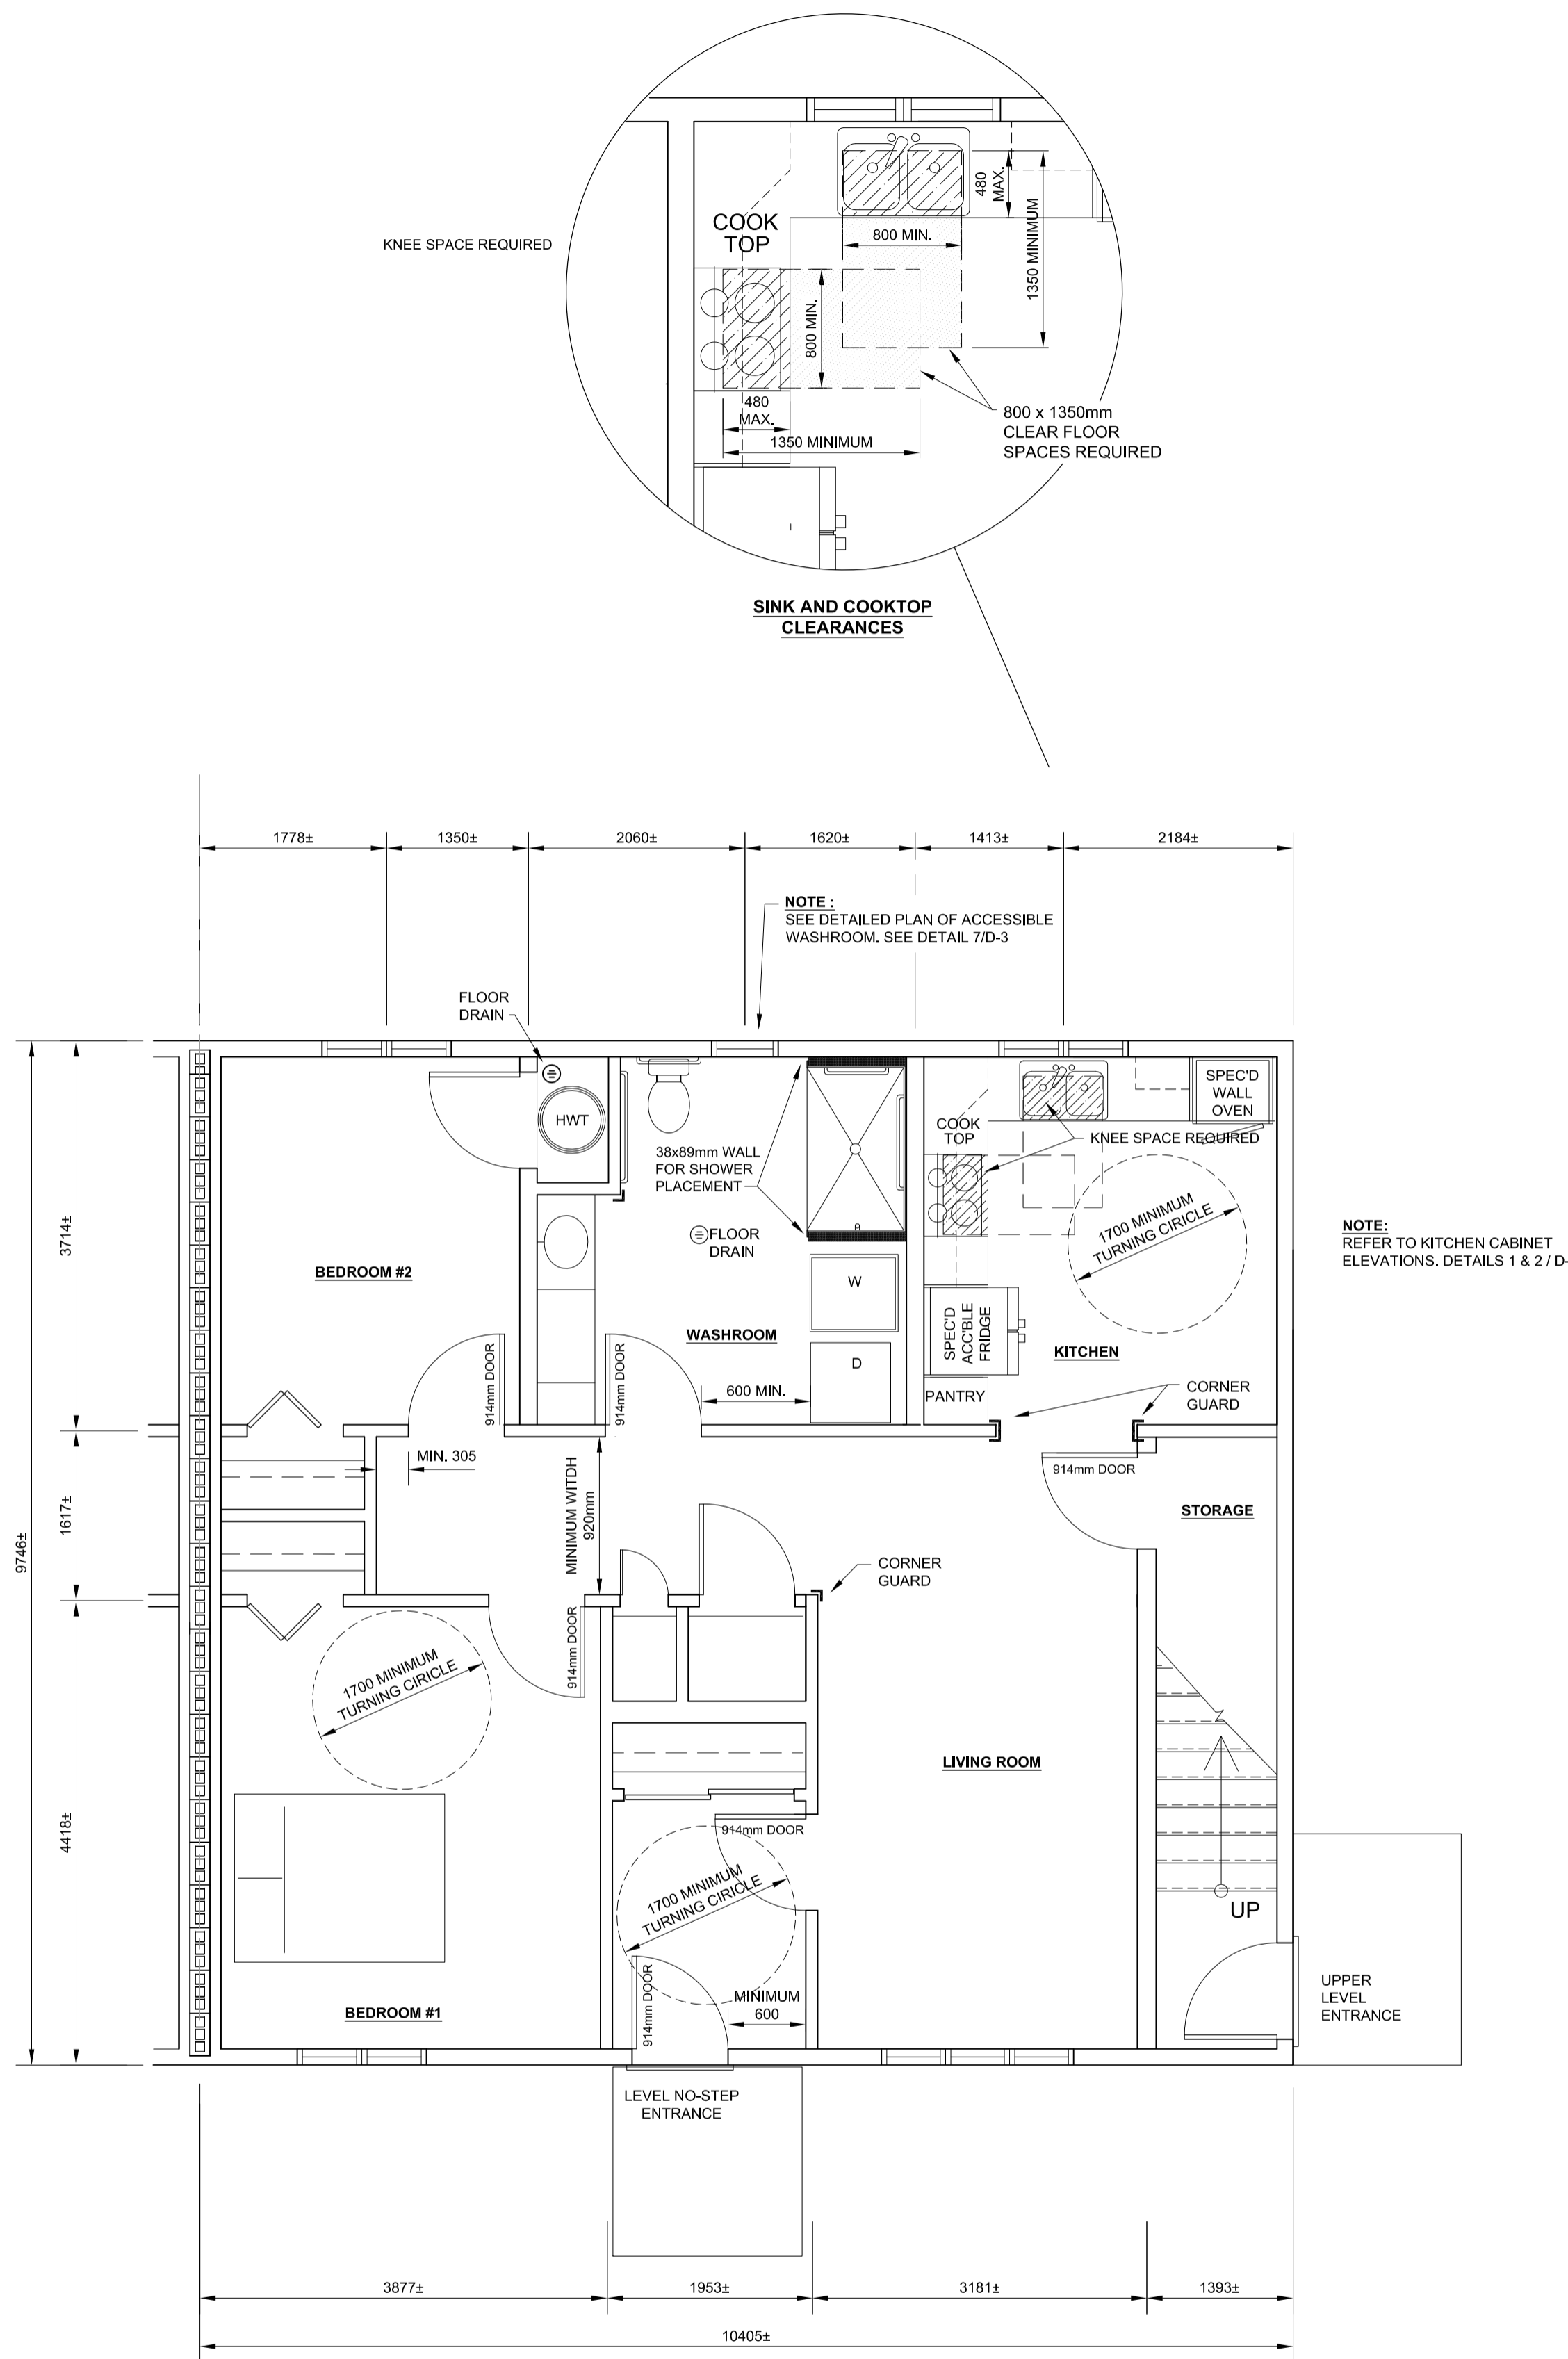

ACCESSIBLE FLOOR PLAN
SAMPLE


SAMPLE
ACCESSIBLE
FLOOR PLAN

**AFFORDABLE
HOUSING
PROGRAM**

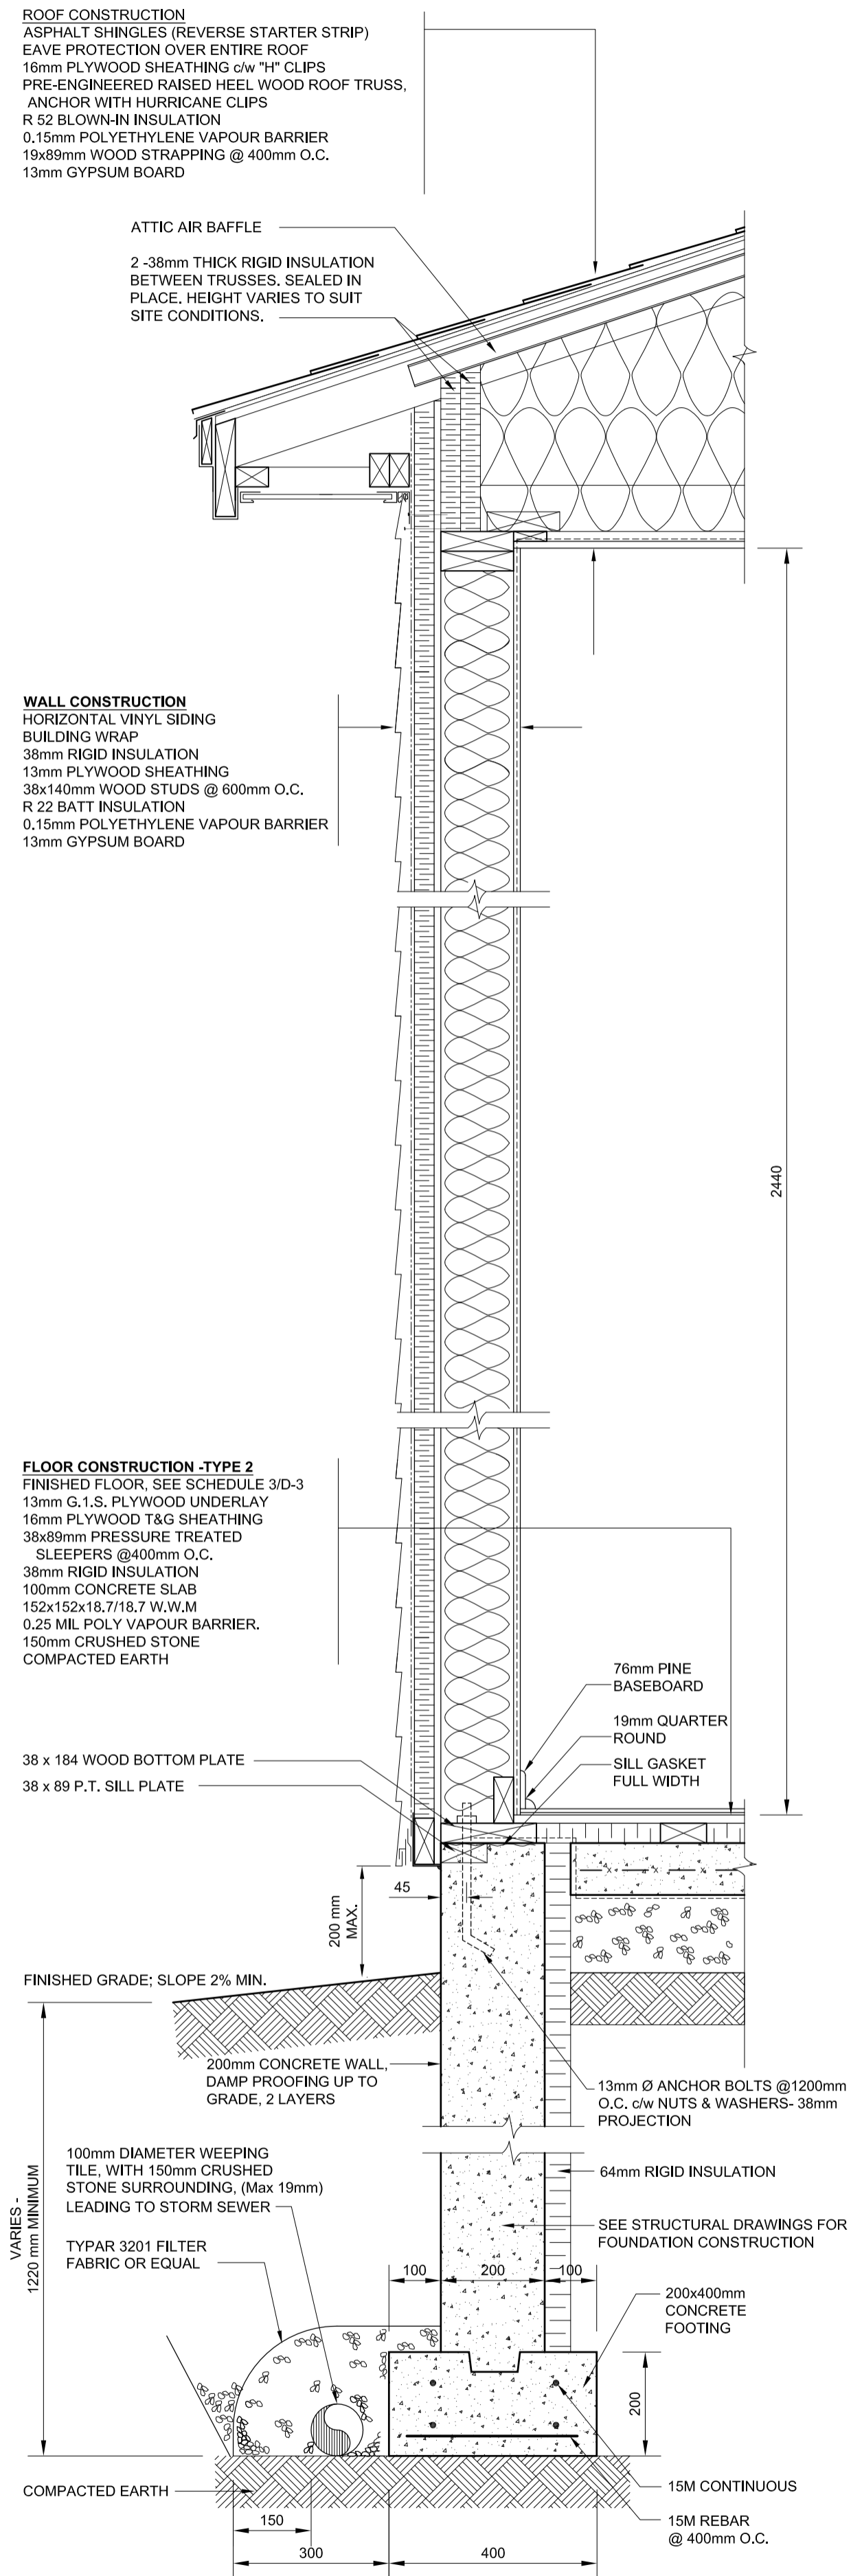

EXTERIOR WALL SECTION
SCALE: 1:10

2
D-2

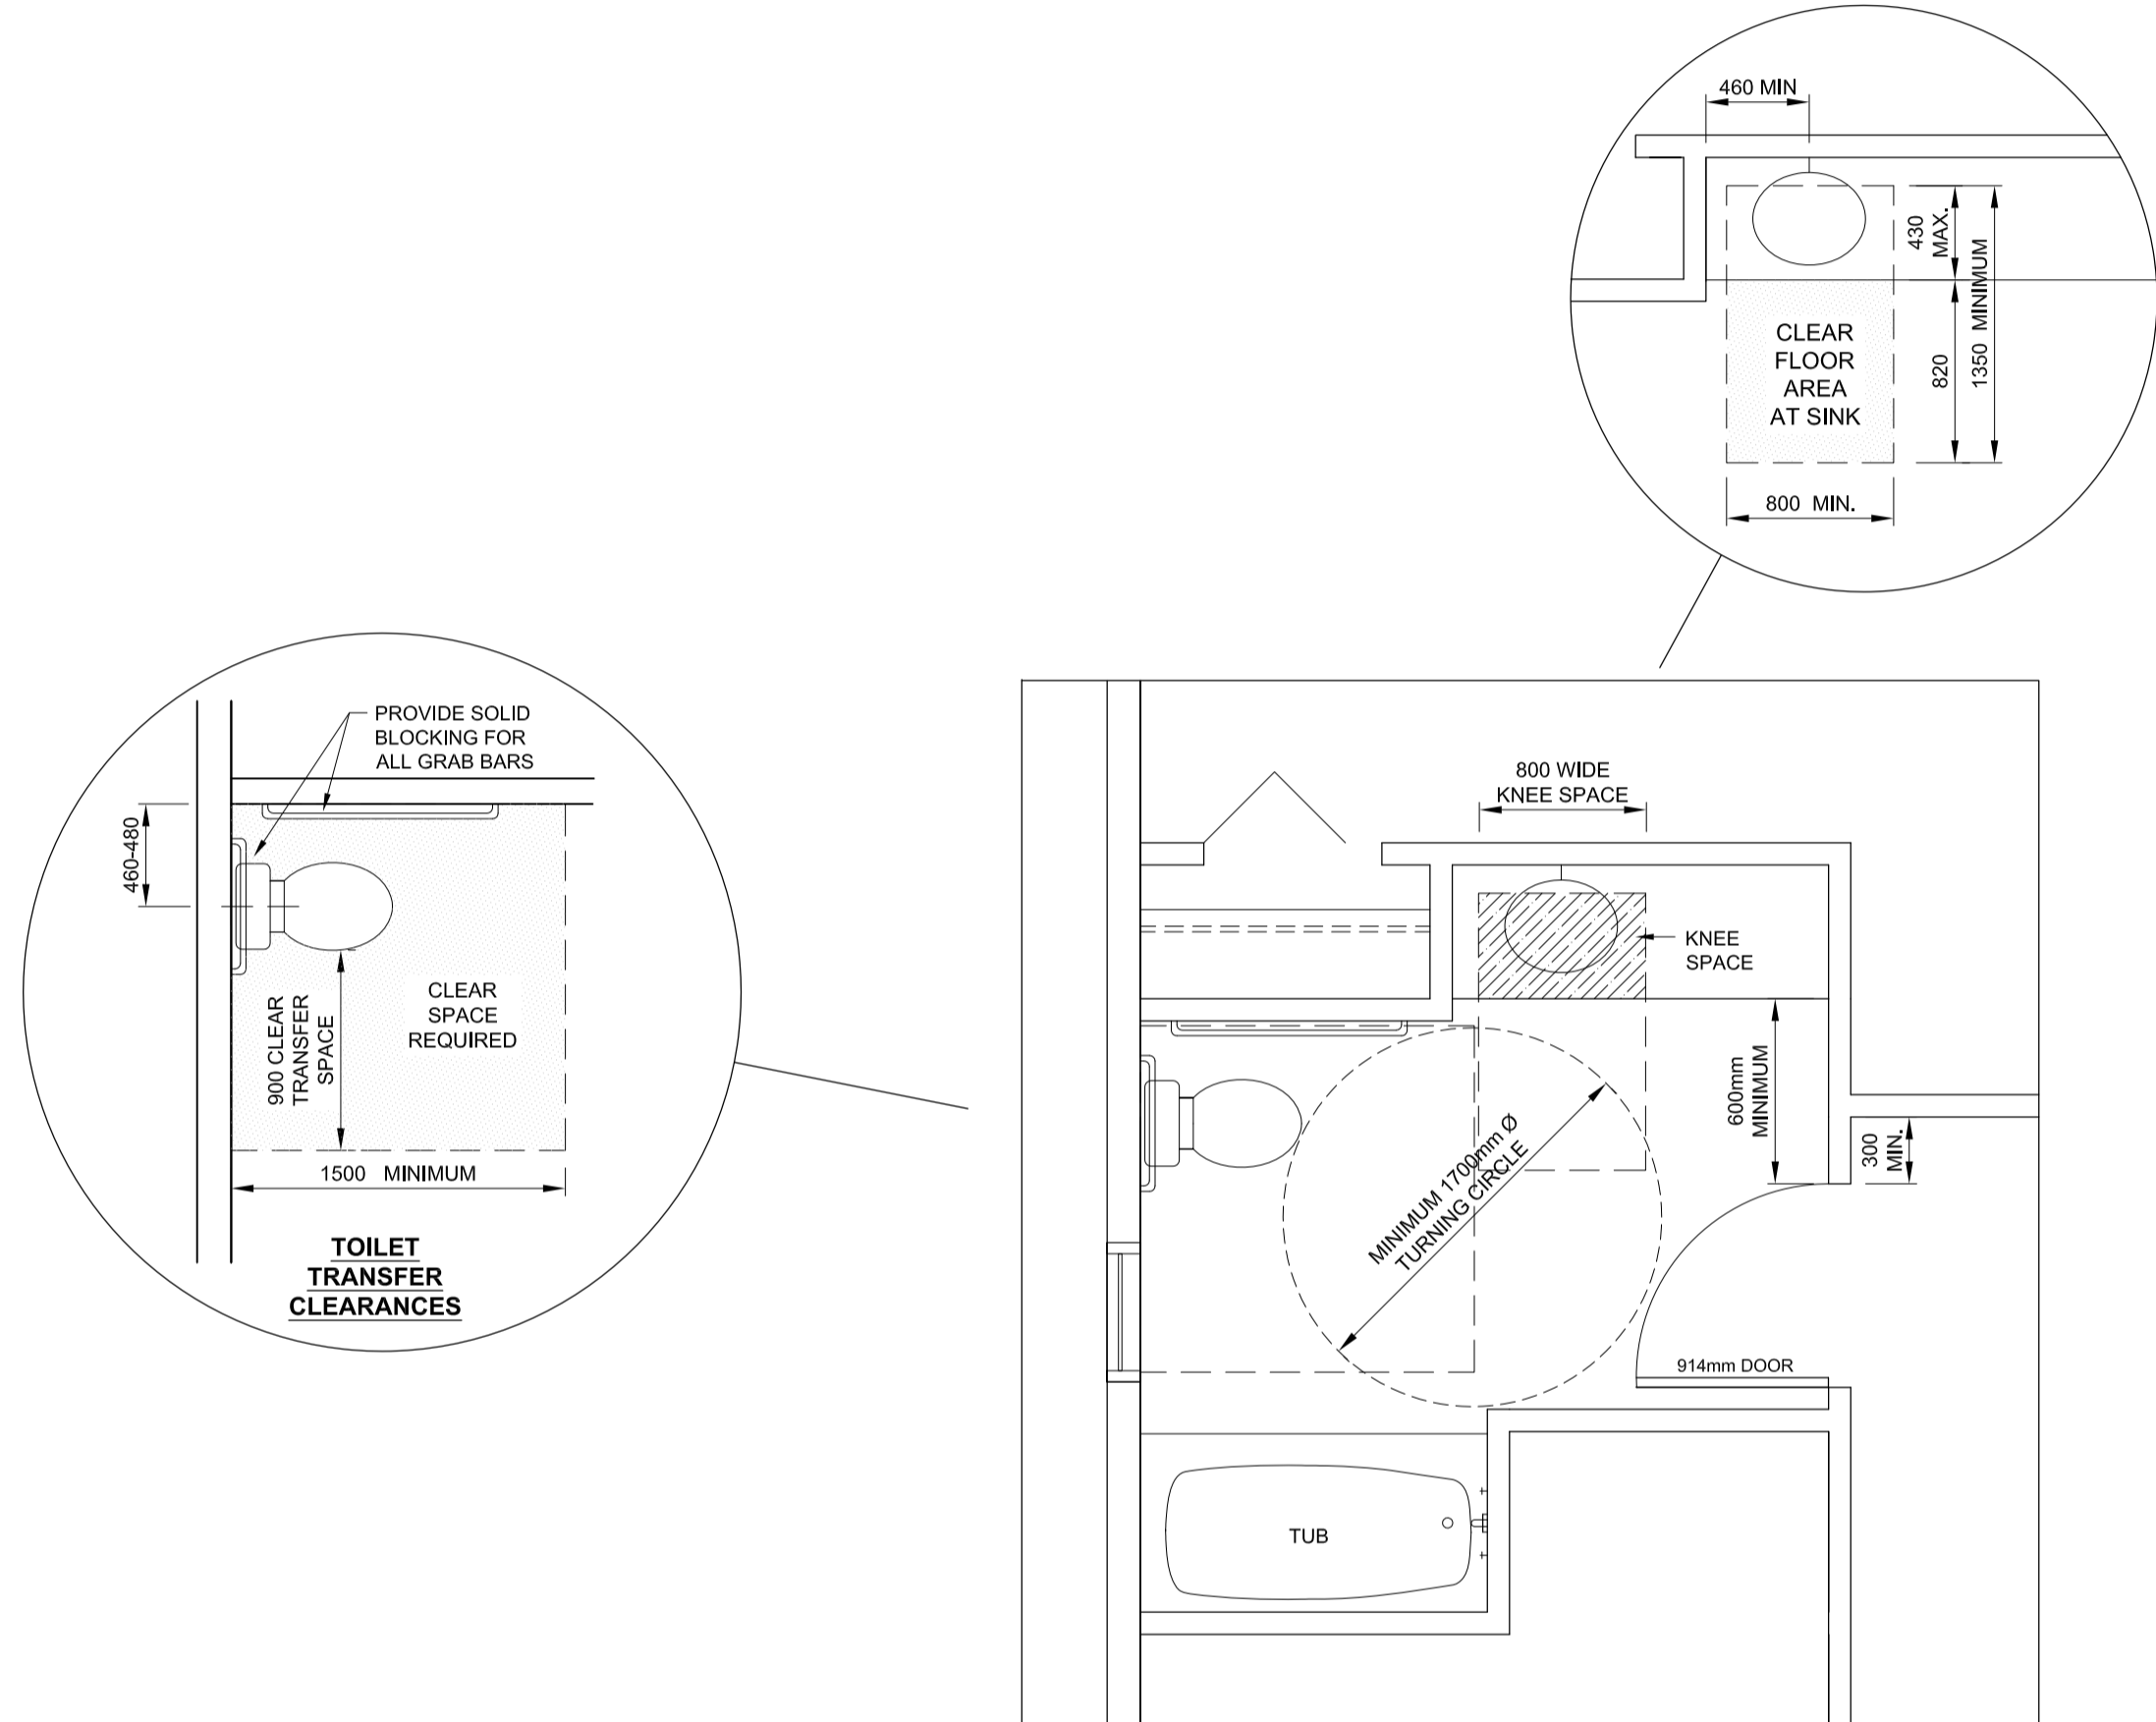

**SAMPLE
VISITABLE WASHROOM**


VISITABLE WASHROOM - SAMPLE
SCALE: 1:10

1
D-2

**SAMPLE
VISITABLE
WASHROOM**

**TYPICAL
SINGLE
STOREY
WALL
SECTION**


AFFORDABLE HOUSING PROGRAM

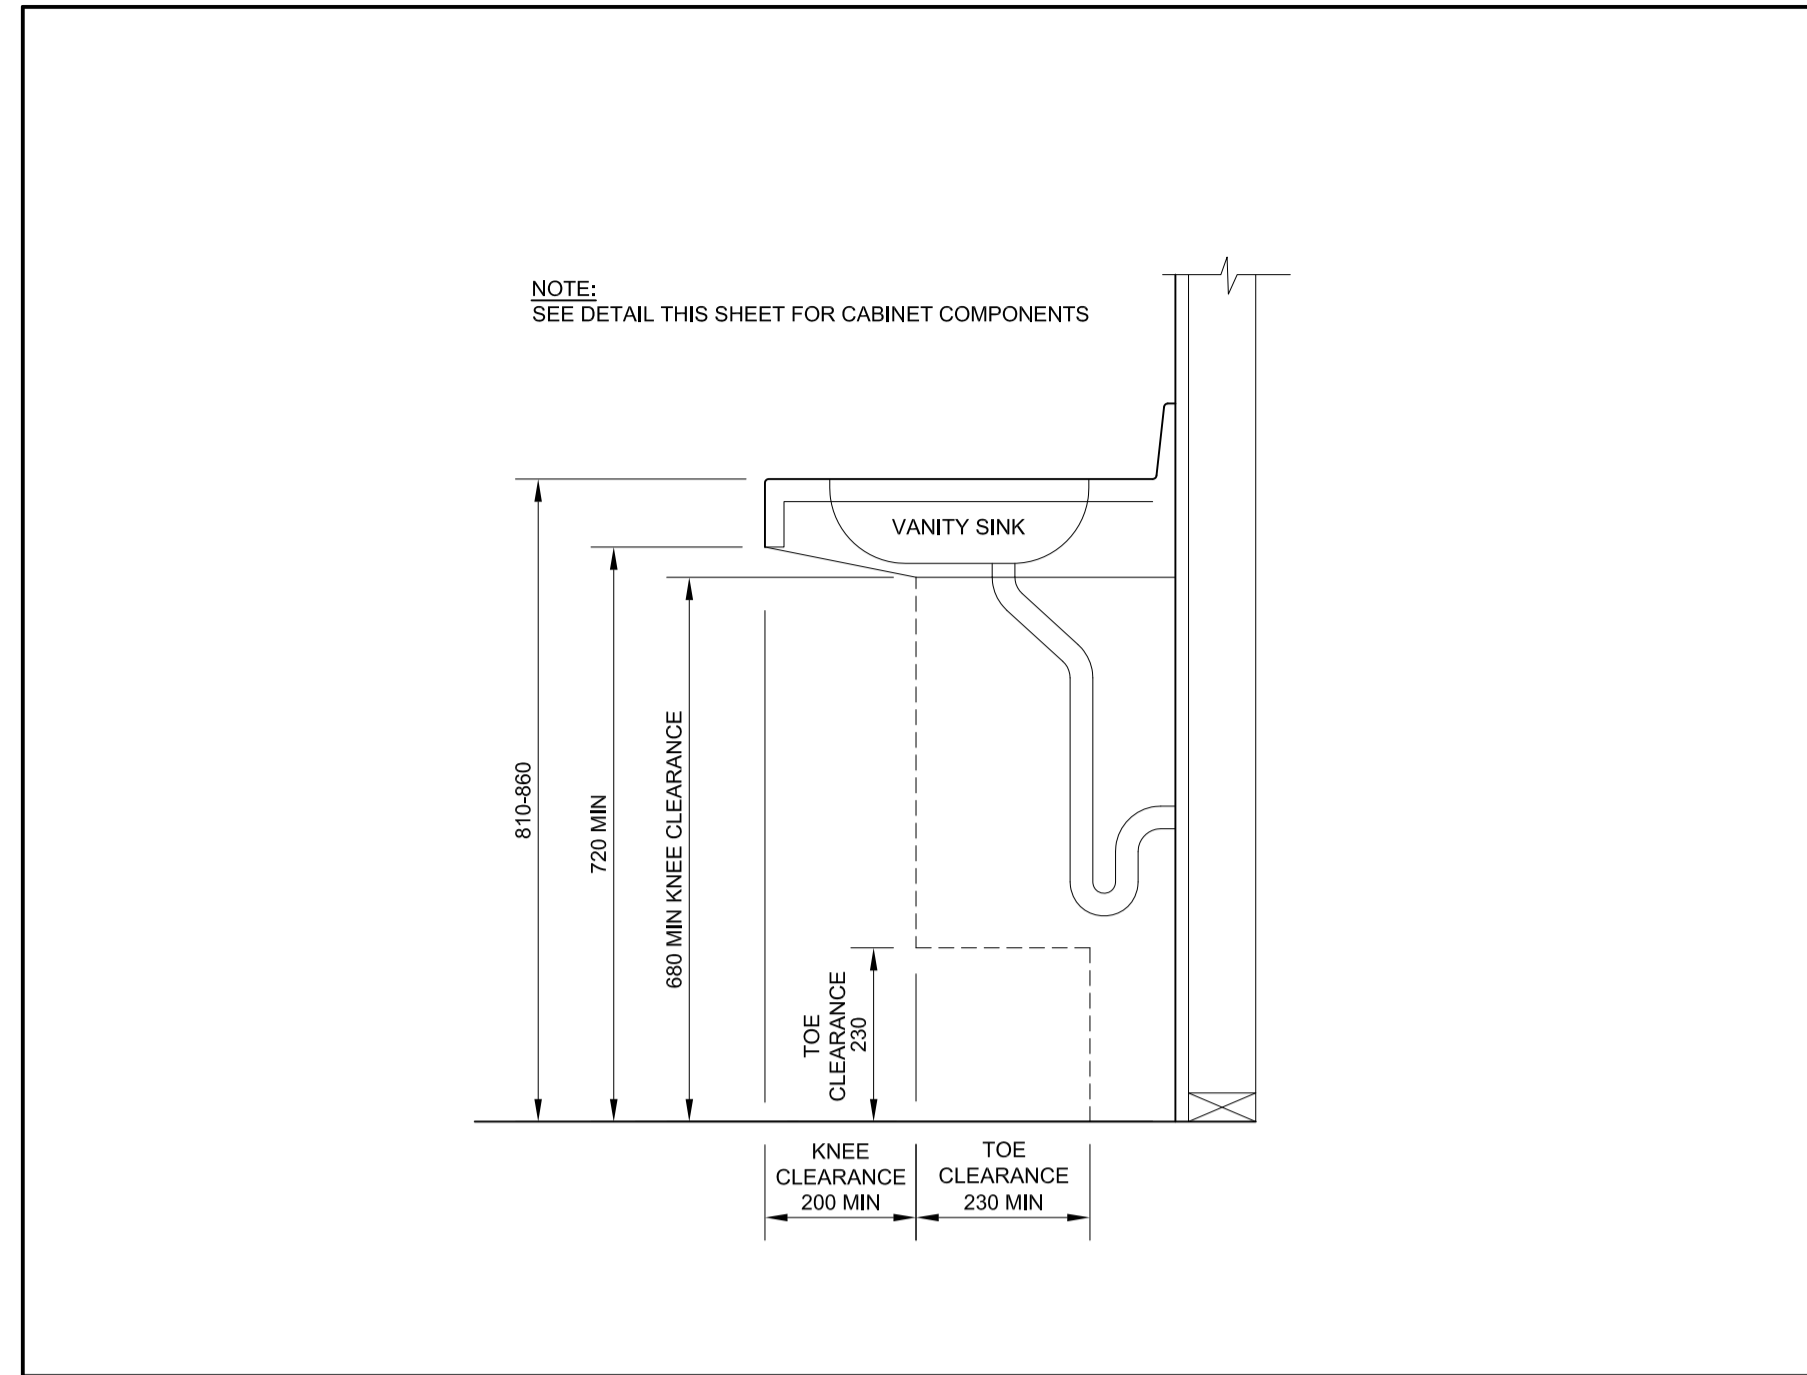

SECTION THROUGH WASHROOM VANITY - ACCESSIBLE AND VISITABLE

SCALE: NTS


7
D-3

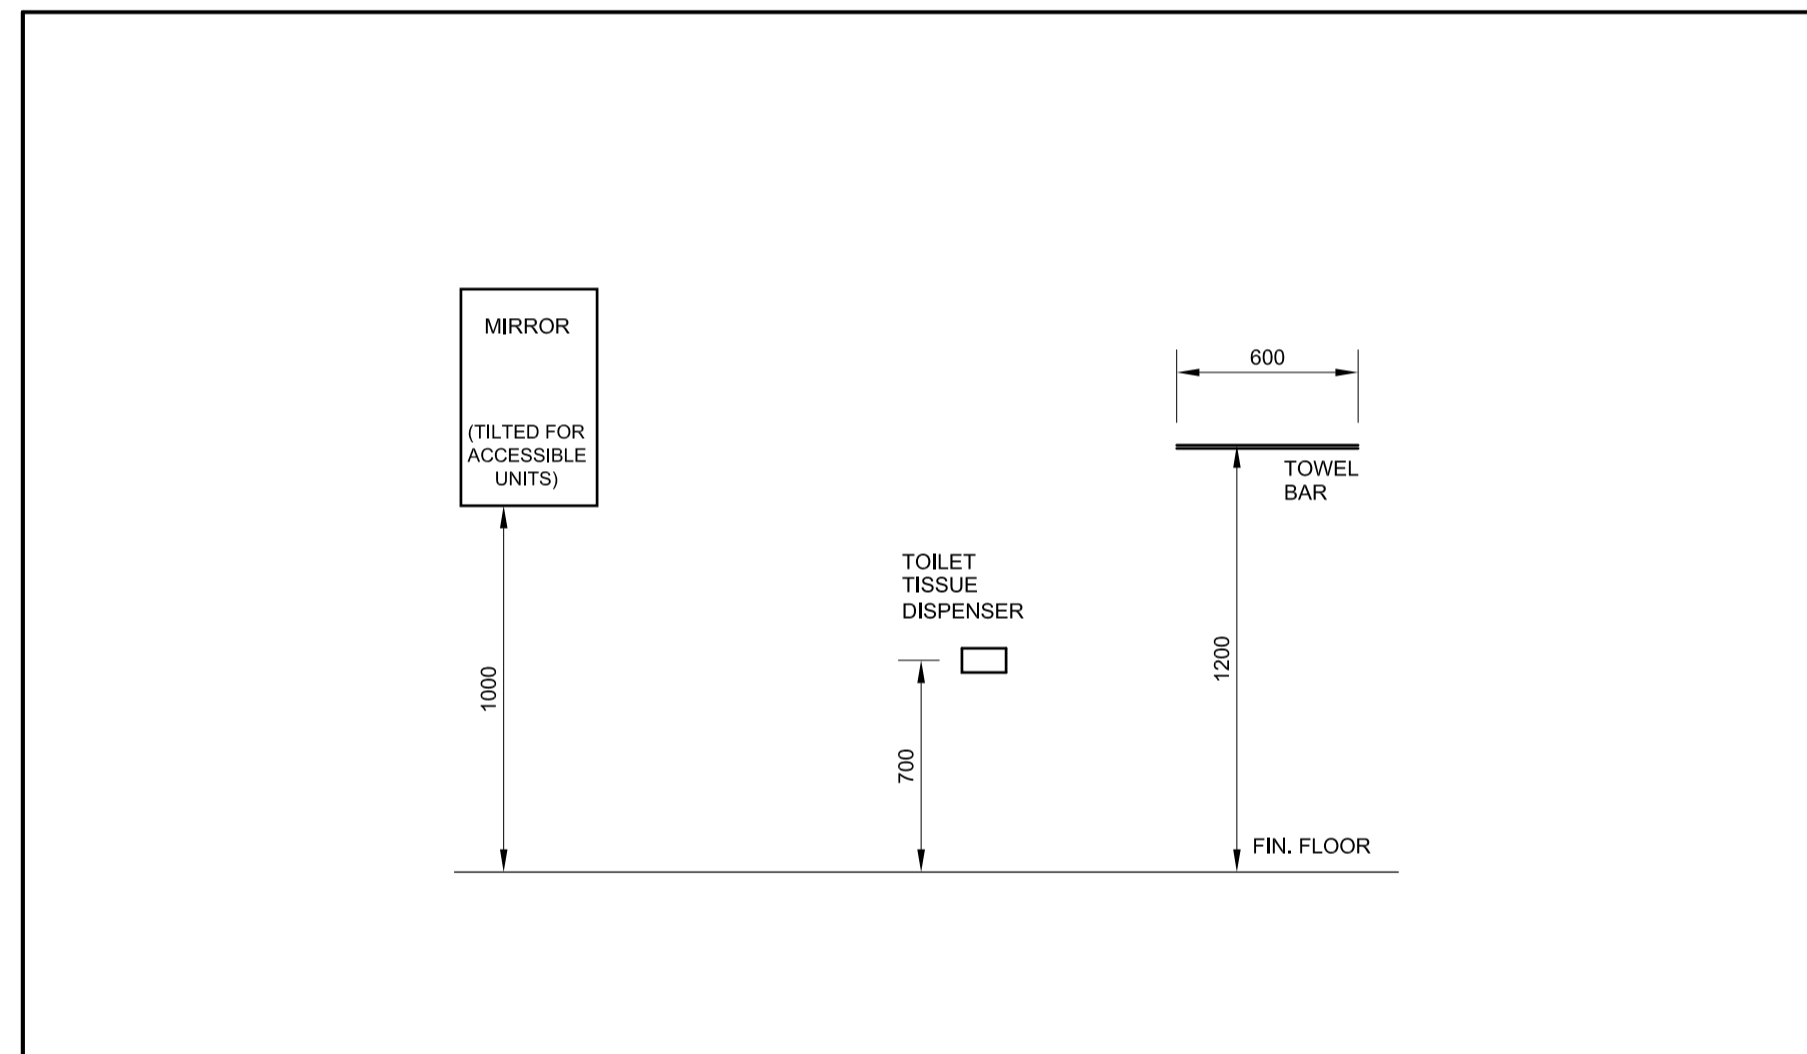

ACCESSIBLE WASHROOM ACCESSORY MOUNTING HEIGHTS

SCALE: NTS


8
D-3

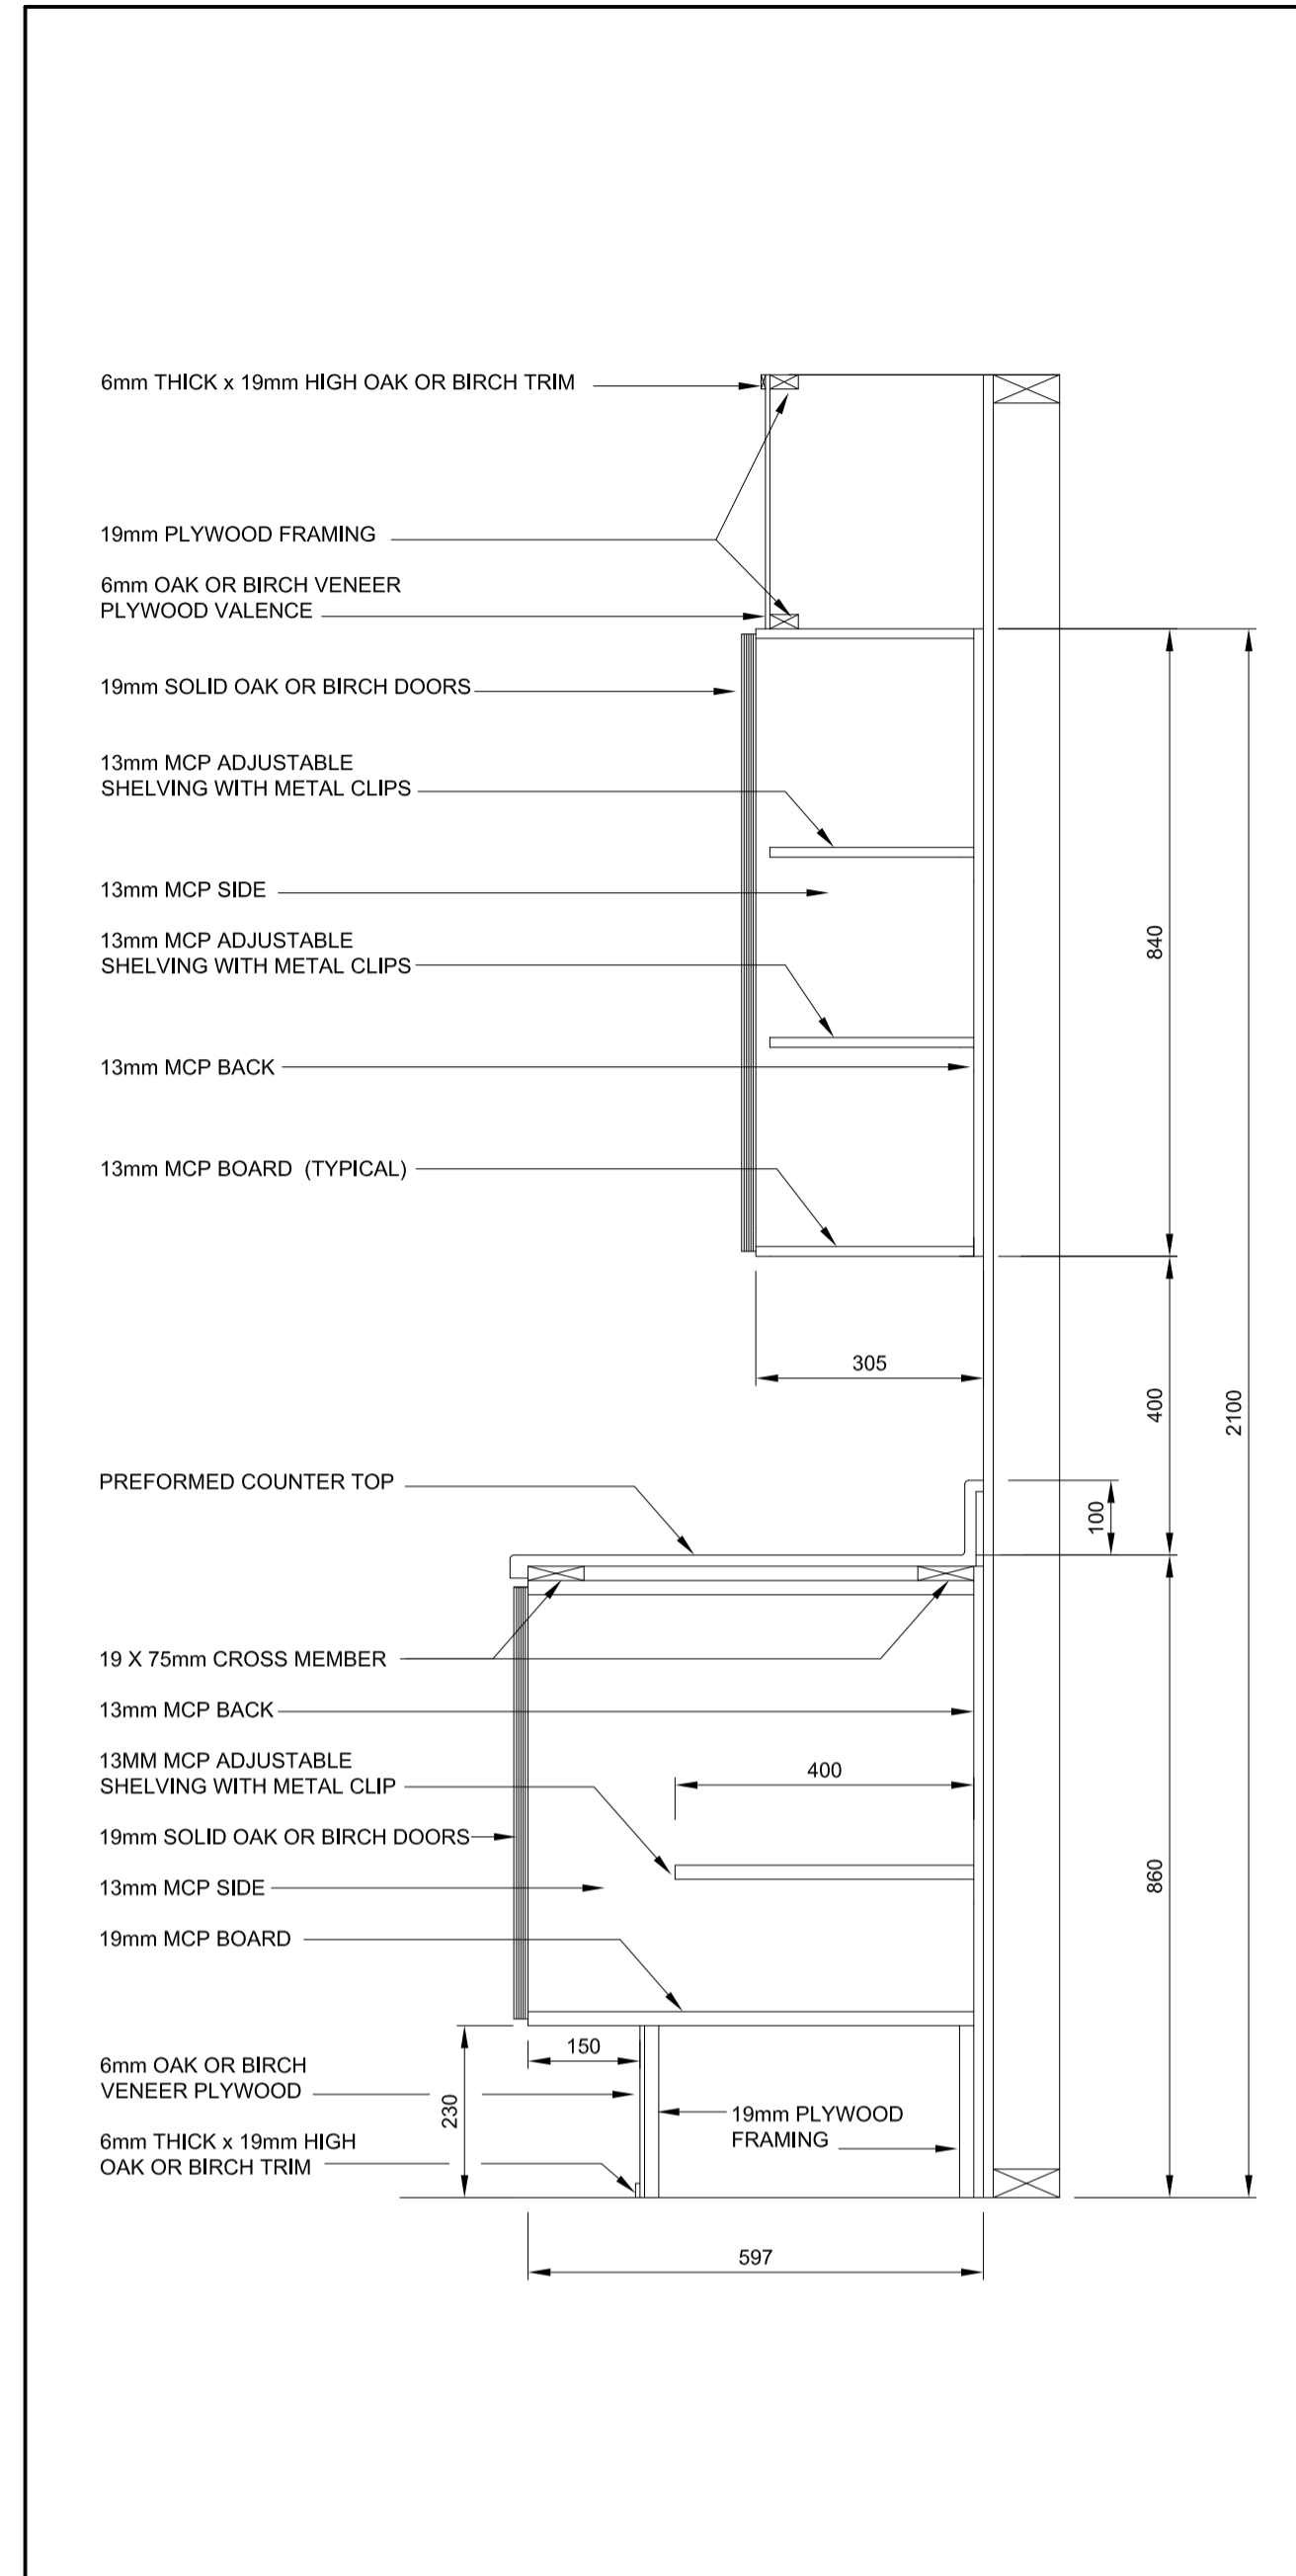

ACCESSIBLE KITCHEN CABINET SECTION - ACCESSIBLE

SCALE: 1:10


5
D-3

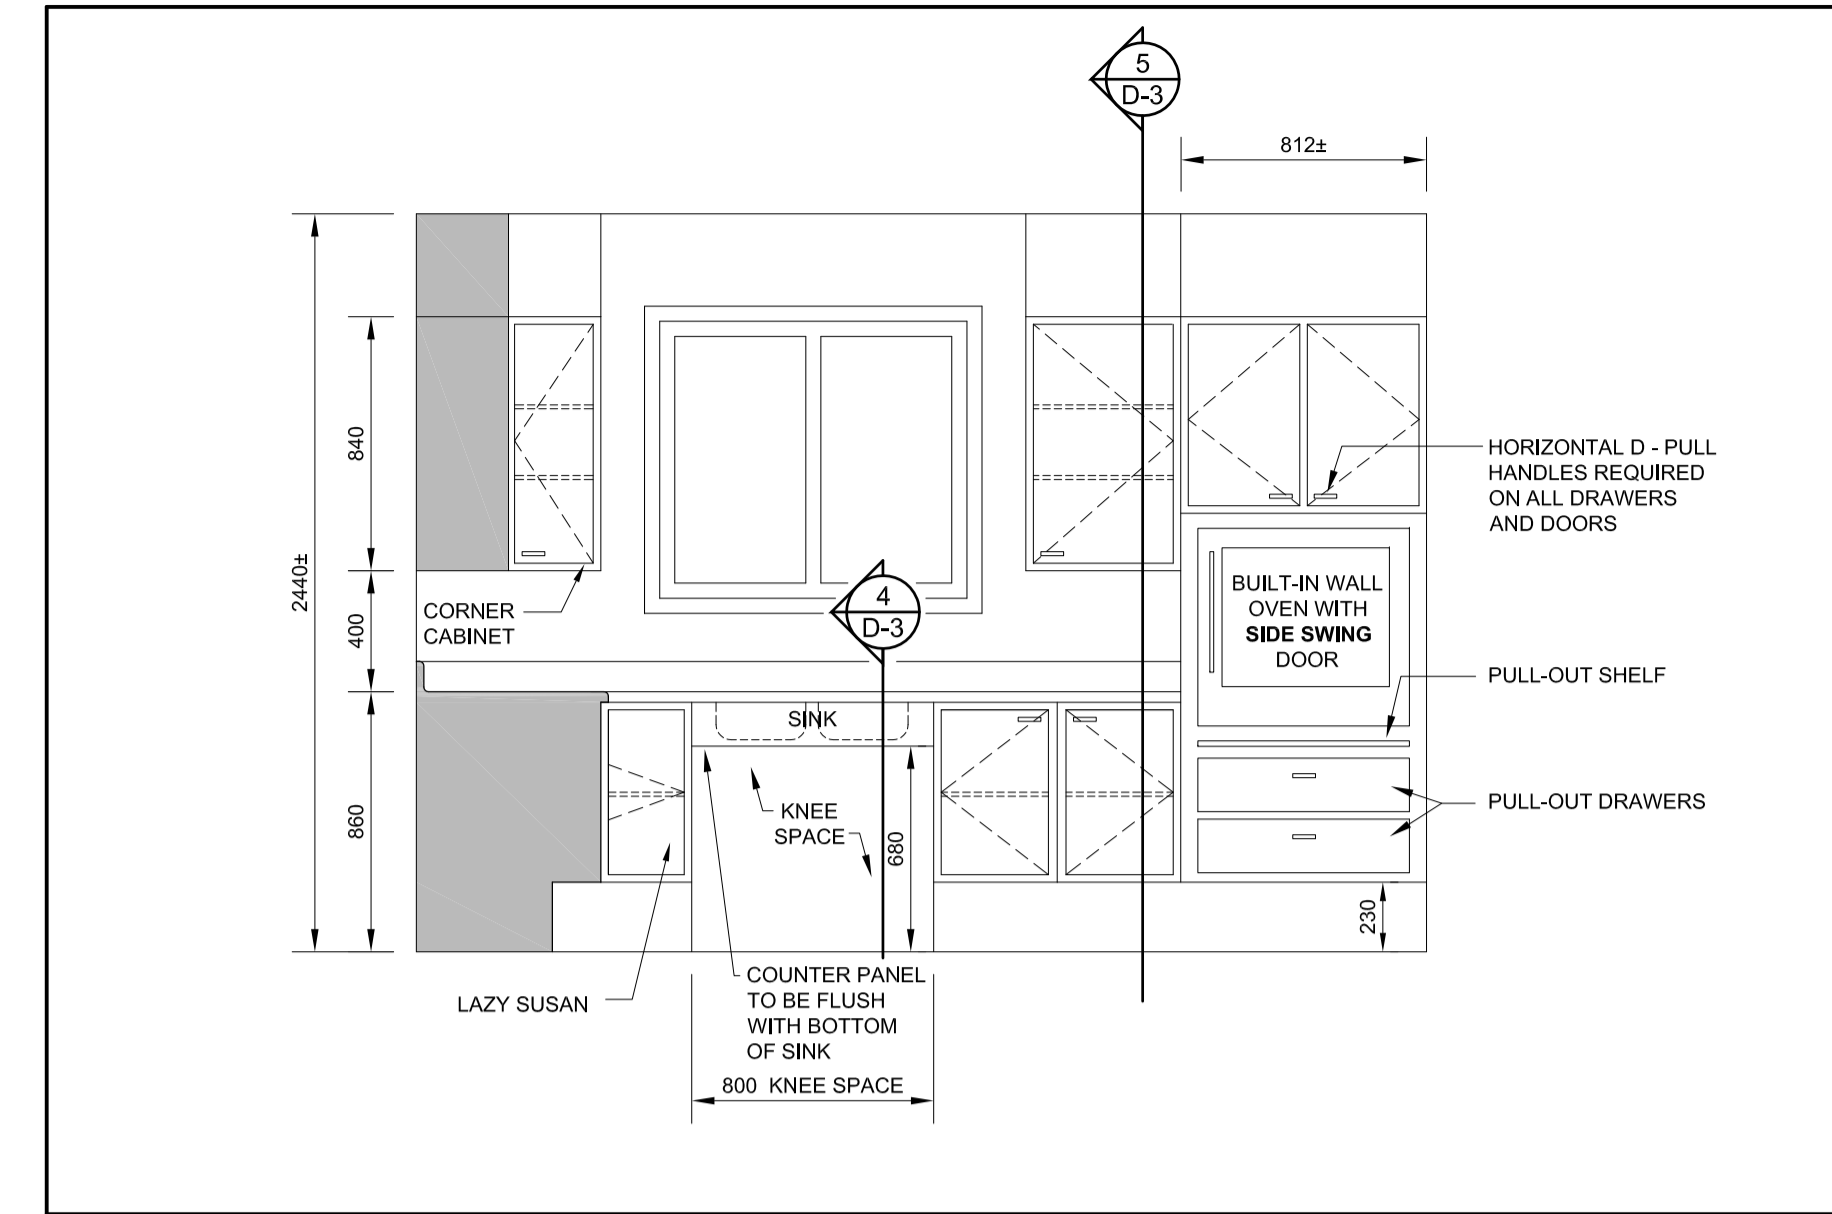

KITCHEN CABINET ELEVATIONS - ACCESSIBLE

SCALE: 1:25


1
D-3

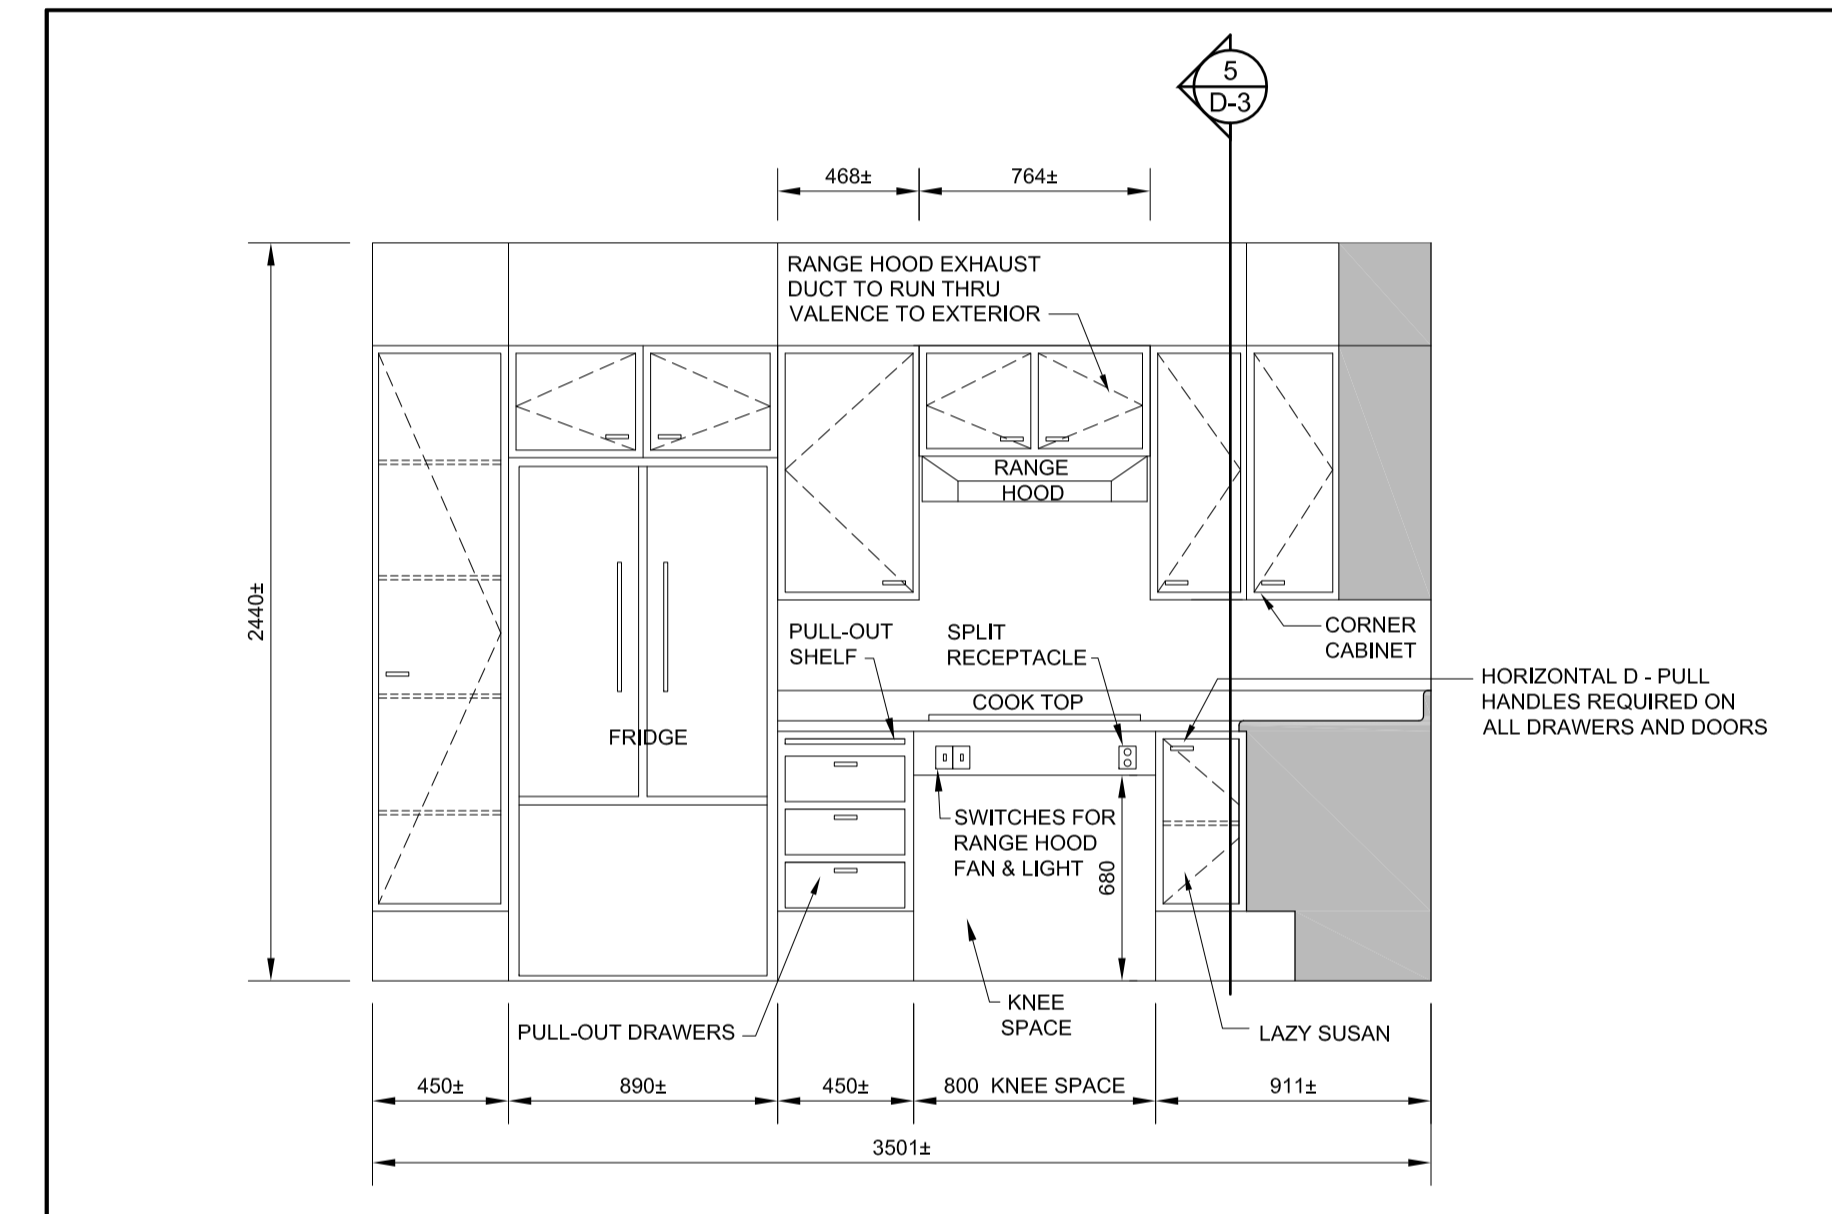

KITCHEN CABINET ELEVATIONS - ACCESSIBLE

SCALE: 1:25


2
D-3

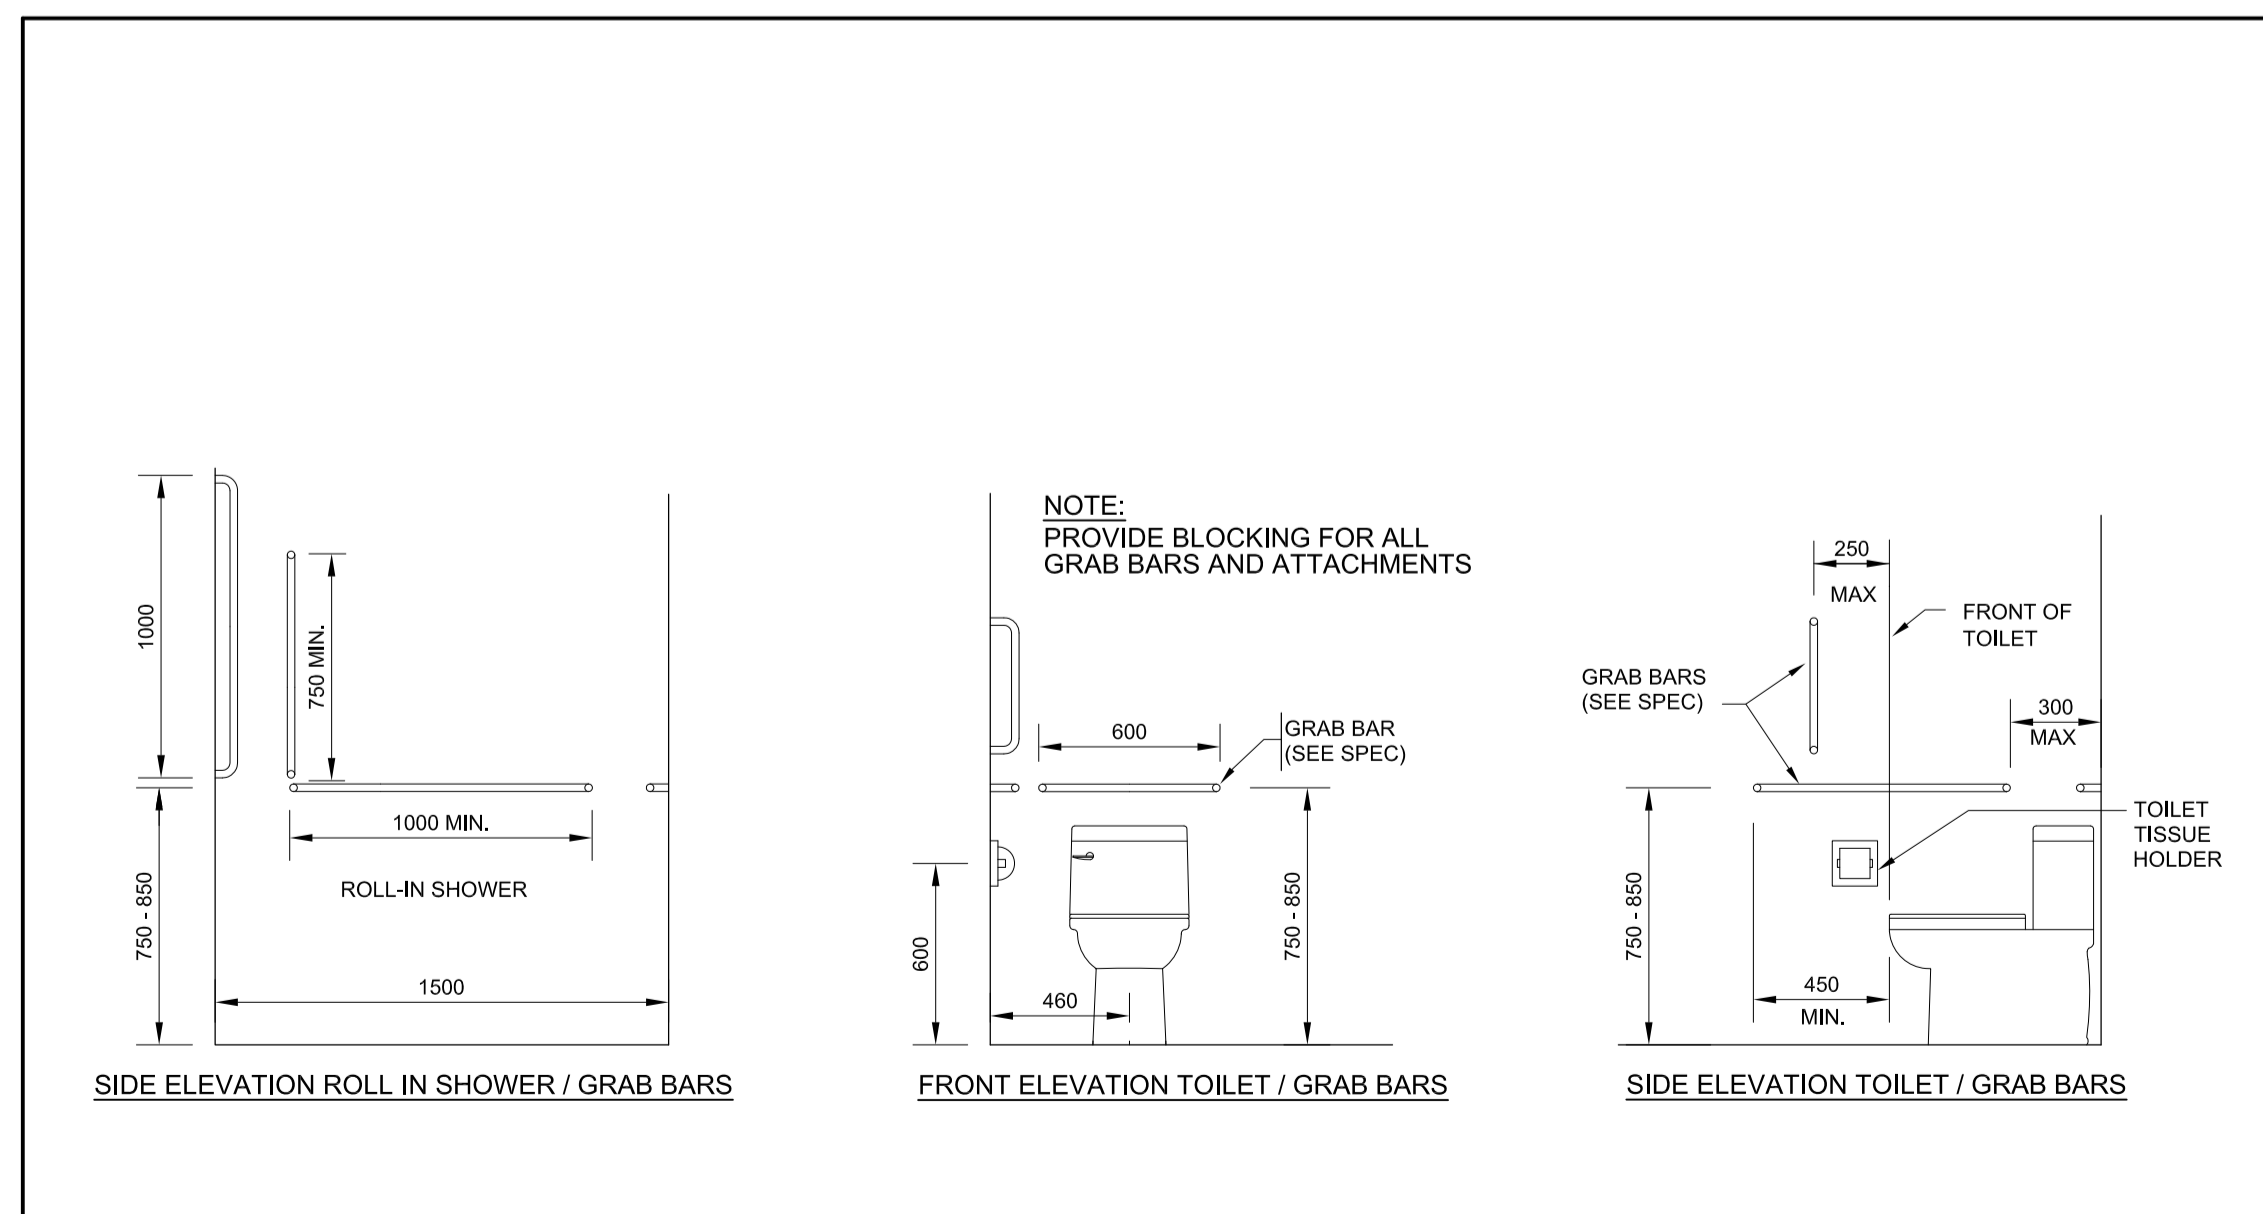

ACCESSIBLE WASHROOM ELEVATIONS - LOWER LEVEL - ACCESSIBLE

SCALE: NTS


6
D-3

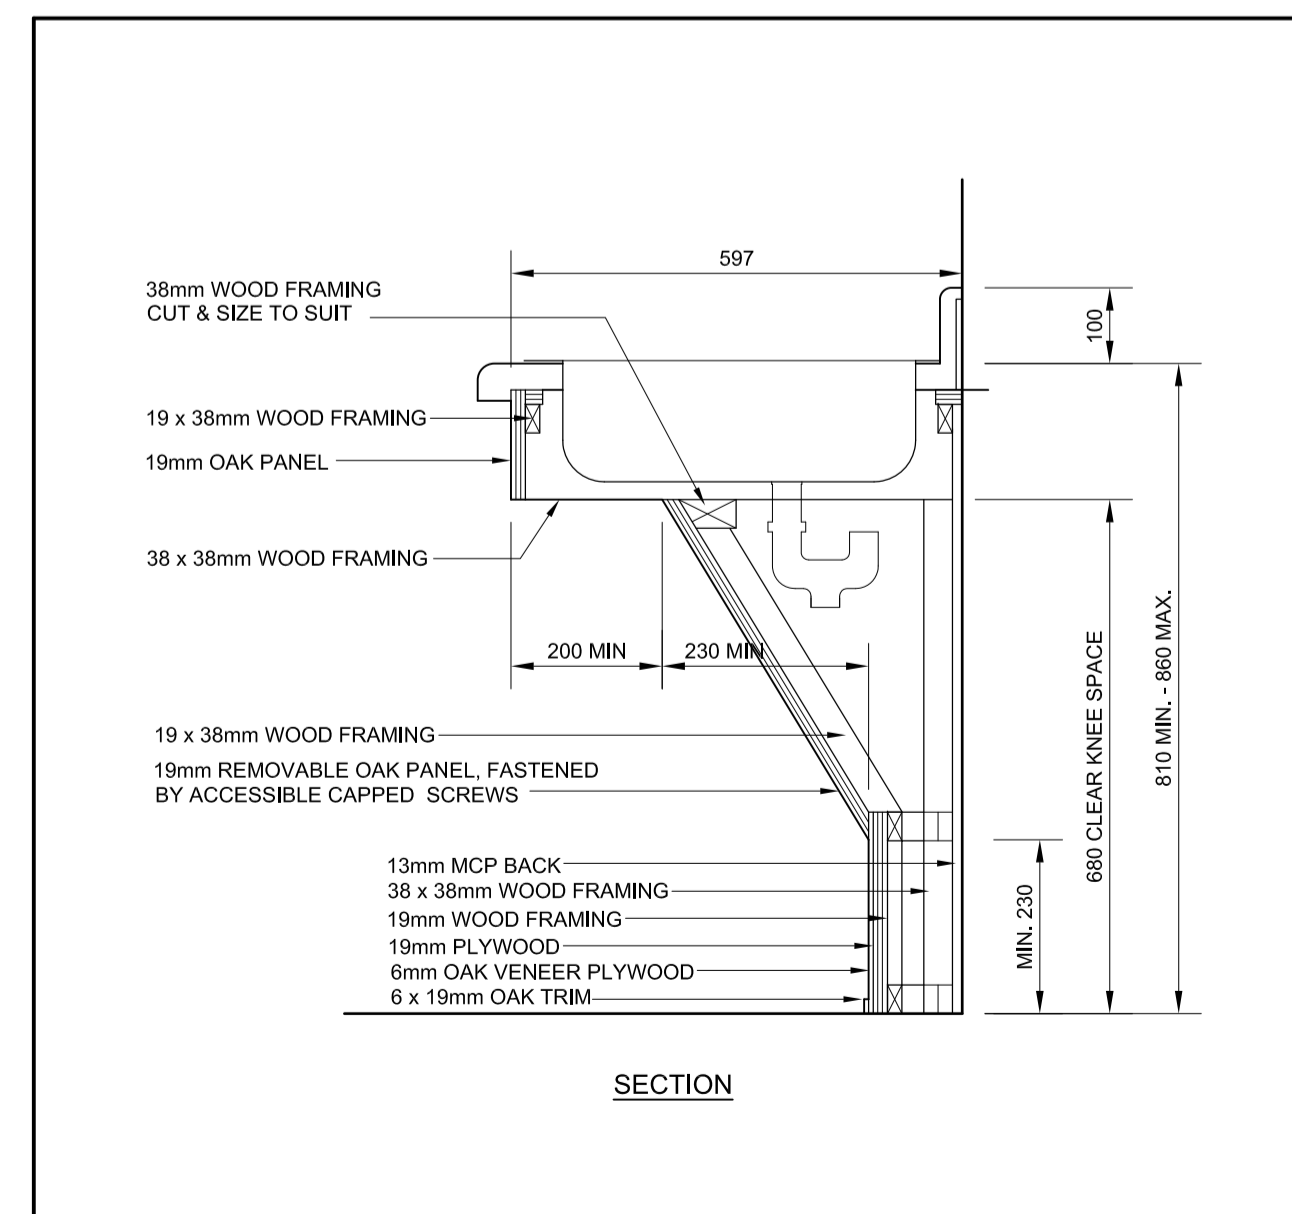

ACCESSIBLE KITCHEN MILLWORK UNDER SINK - ACCESSIBLE

SCALE: NTS

4
D-3

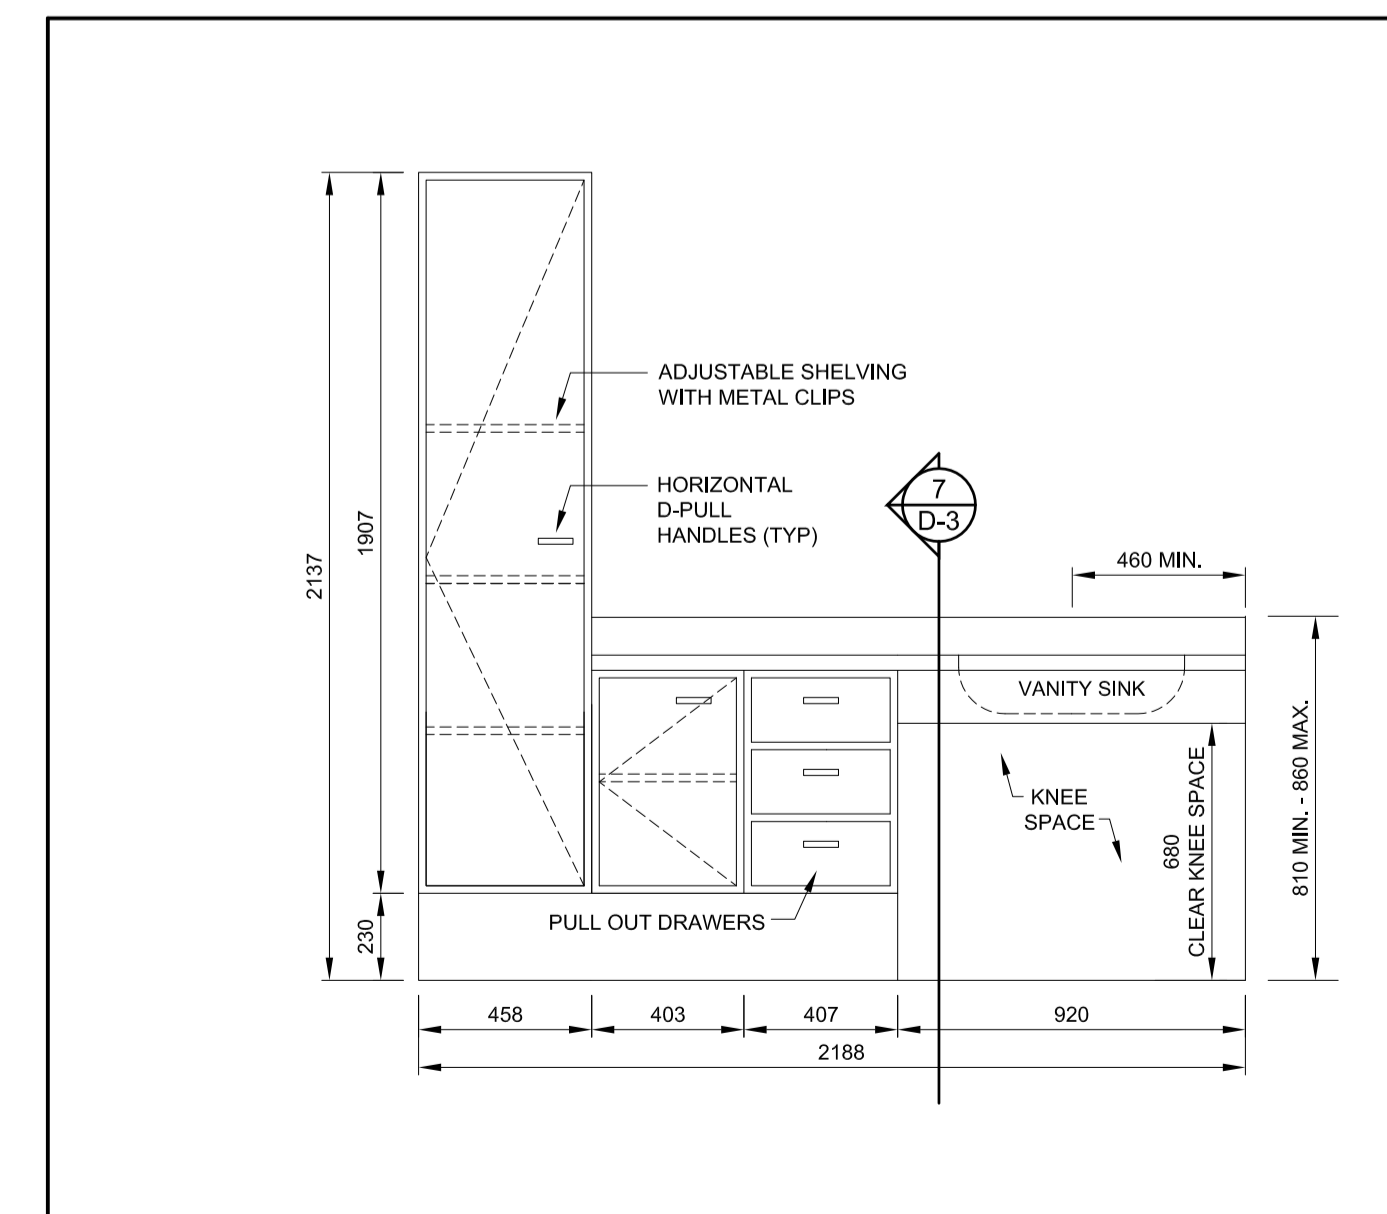

VANITY ELEVATIONS - ACCESSIBLE

SCALE: NTS

3
D-3

ACCESSIBLE KITCHEN AND WASHROOM DETAILS